


NATL ASSN OF SCHOOL NURSES - ANNUAL CONF

06/29/26 - 07/02/26

CAESARS PALACE - AUGUSTUS BALLROOM - LAS VEGAS, NV

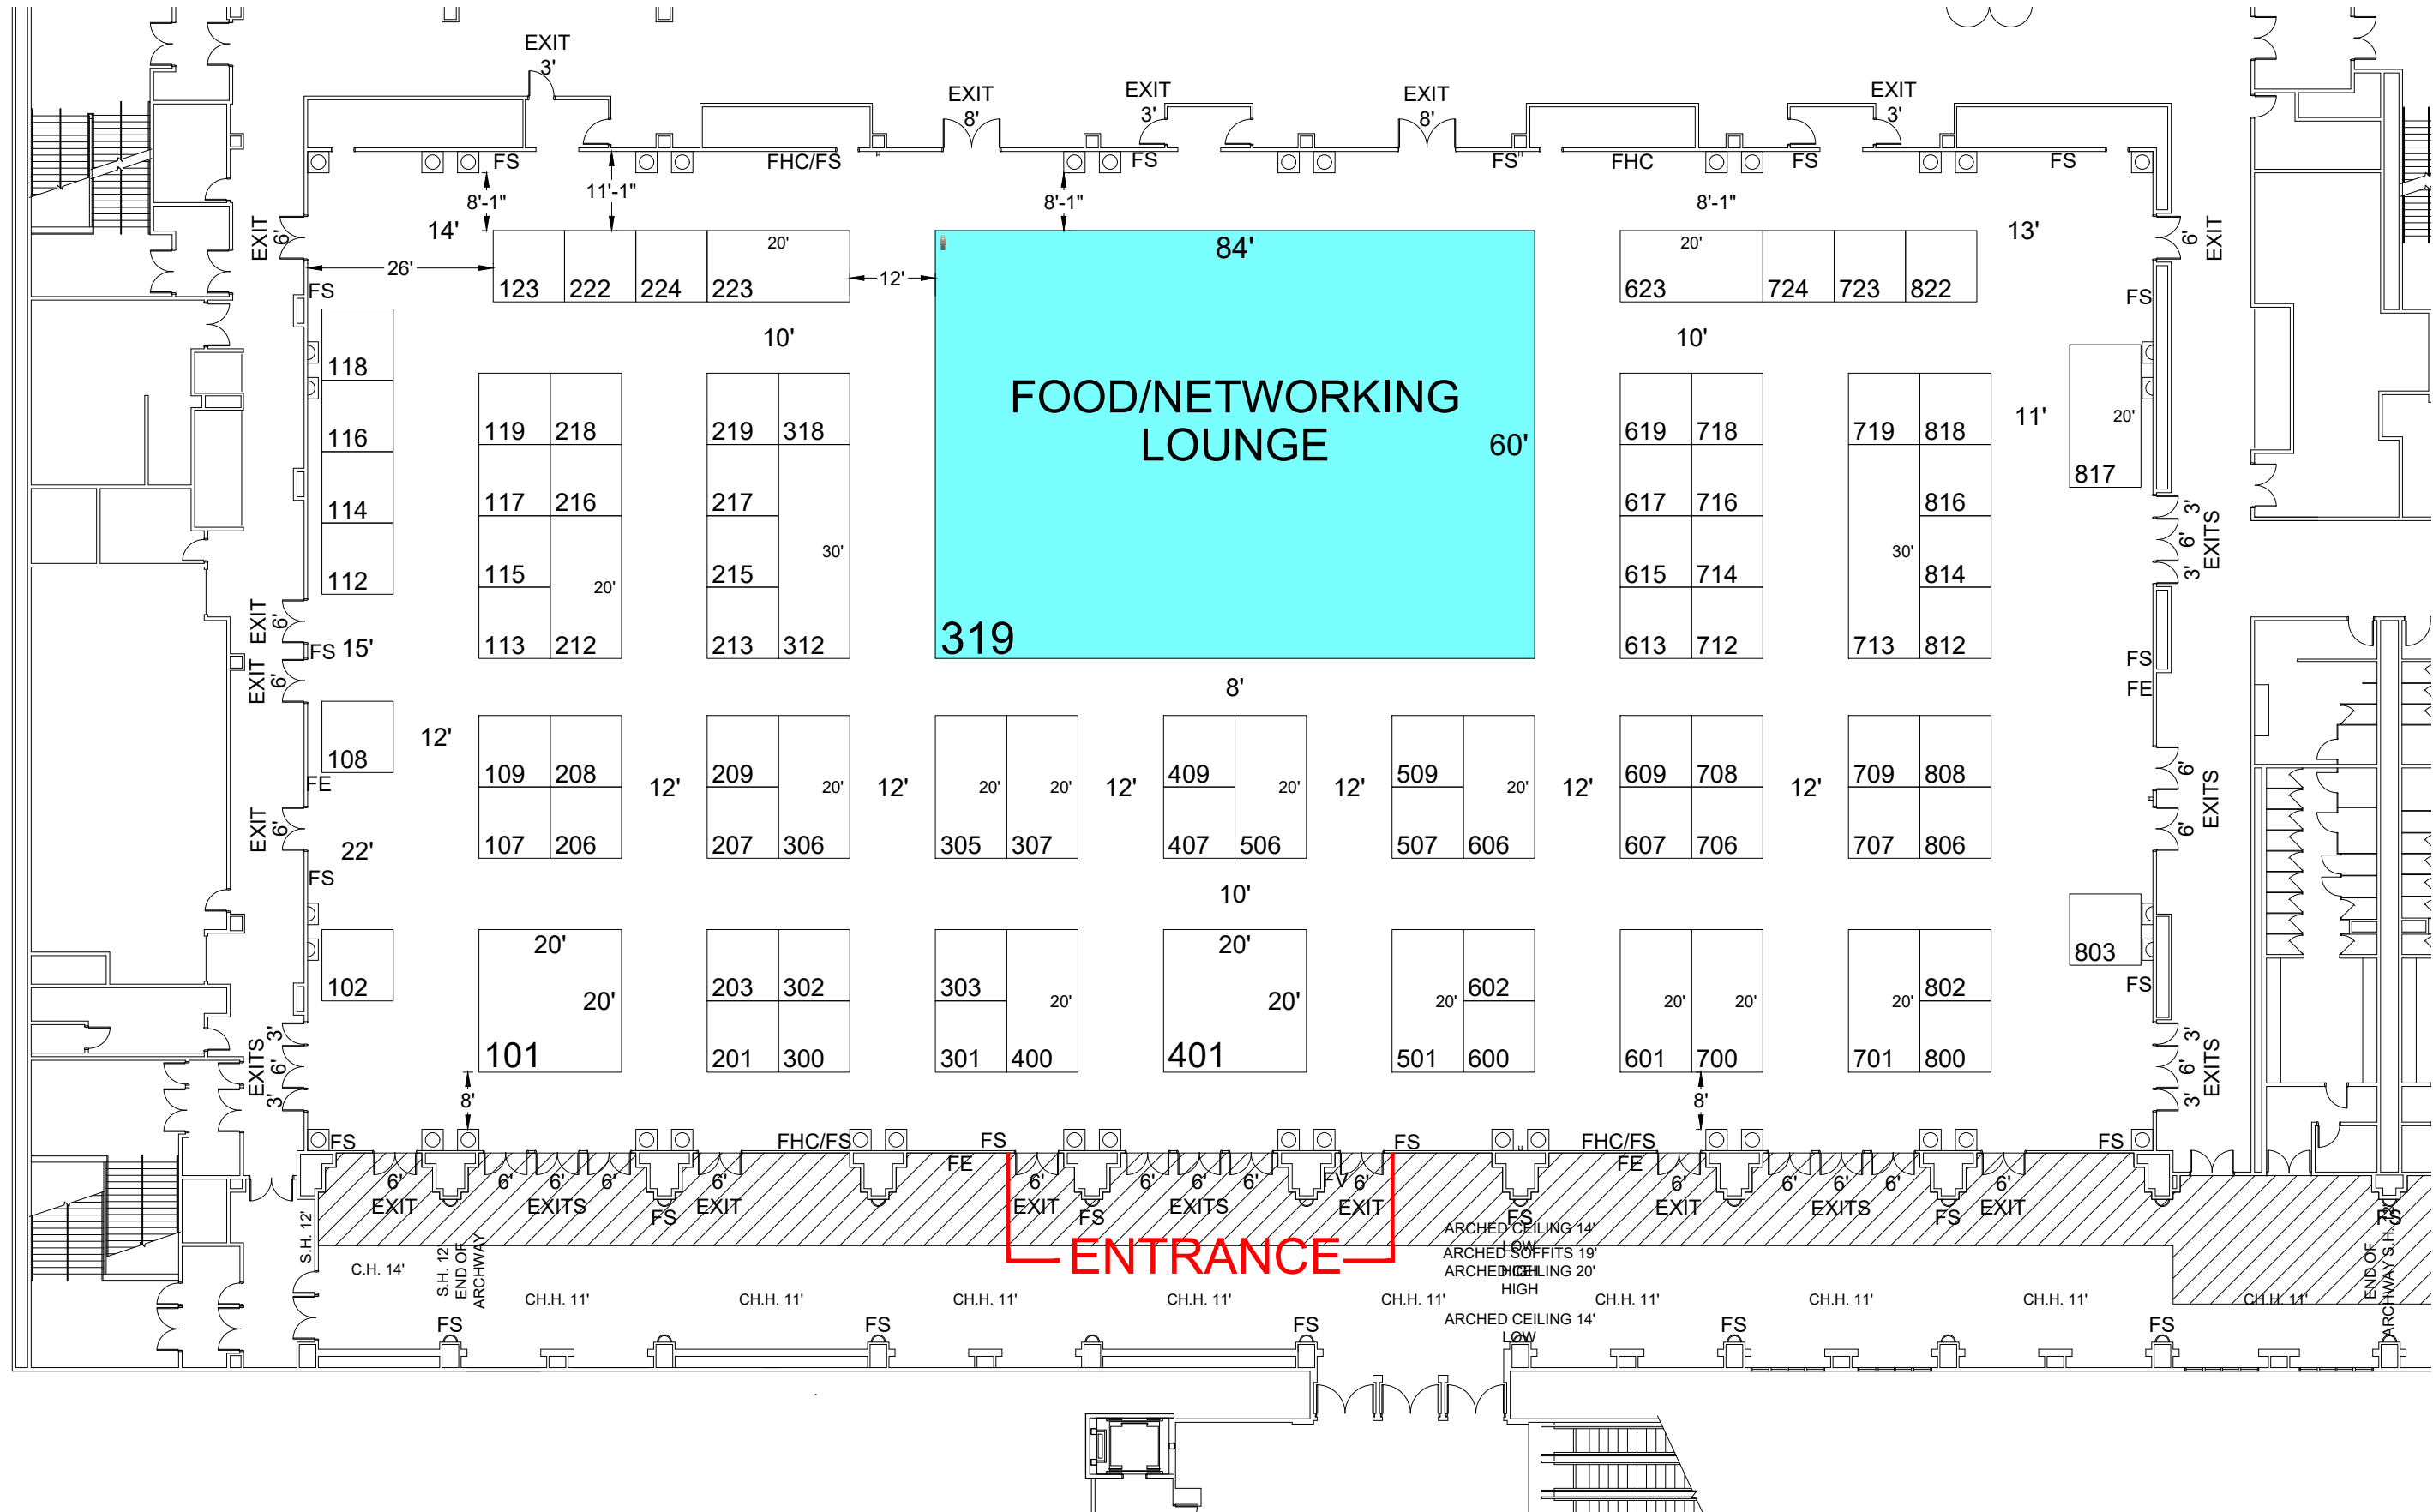

REVISION

Date: 3/11/2026
By: Robyn Will

BOOTH COUNT

Dimension	Size	Qty	Booth	Booth	Available
10'x10'	100	65	6,500	0	65
10'x20'	200	14	2,800	0	14
10'x30'	300	2	600	0	2
20'x20'	400	7	800	0	7
8'x8'	64	1	64	1	0
Totals	84	15,740	1	0	83

BLDG. LEGEND:

BUILDING LEGEND	
[Symbol]	FLOOR UTILITY BOX
[Symbol]	S.H. SOFFIT HEIGHT
[Symbol]	C.H. CEILING HEIGHT
[Symbol]	CH.H. CHANDELIER HEIGHT
[Symbol]	RIGGING PICK POINT

FIRE & SAFETY LEGEND	
[Symbol]	FIRE HOSE CABINET 27"W x 40"T @ 30" ABOVE FINISHED FLOOR
[Symbol]	FIRE EXTINGUISHER
[Symbol]	FIRE STROBE 3"W x 4.5"H @ 9'-7" ABOVE FINISHED FLOOR
[Symbol]	REQUIRED CLEAR SPACE FOR EGRESS PER C.C.F.D. MUST REMAIN CLEAR OF OBSTRUCTIONS TO EGRESS. ENTRANCE UNITS ARE ALLOWED, BUT MUST NOT OBSTRUCT EGRESS.
[Symbol]	MUST MAINTAIN AT LEAST 36" OF ACCESS AROUND ALL FIRE EQUIPMENT. IT IS THE RESPONSIBILITY OF THE EXHIBITOR TO PROVIDE ACCESS TO FIRE EQUIPMENT WITHIN THEIR BOOTH. FIRE EXTINGUISHERS MAY BE BLOCKED ONLY WHEN A TEMPORARY FE IS PROVIDED.

DRAWING INFO

Passport Line Item Number:
#16150522
Facility:
CAESARS PALACE
Facility Location:
AUGUSTUS BALLROOM
City & State:
LAS VEGAS, NV
Scale: CUSTOM
Project #: ----
Acct. Sales: JOHN KLUH
Acct. Mgmt.: ----
Started: 3/6/2026
Started By: ENTER FULL NAME, STUDIO
Prod. Branch: LAS VEGAS



Disclaimer - This floor plan is preliminary and subject to change pending review and official approval by all authorities having jurisdiction. Every effort has been made to ensure the accuracy of all information contained on this floor plan. However, no warranties, either expressed or implied, are made with respect to this floor plan. If the location of building columns, utilities or other architectural components of the facility is a consideration in the construction or usage of an exhibit, it is the sole responsibility of the exhibitor to physically inspect the facility to verify all dimension and locations.
© Copyright 2026, Freeman Co. All rights reserved.

Confidential and Proprietary - the information contained herein is the proprietary information of Freeman and by accessing the information, the recipient agrees to keep the information confidential and not disclose it to any third party without the prior consent of Freeman. Recipient also agrees to only use the information for its internal evaluation purposes and for no other purpose, without the prior consent of Freeman.

File Path: C:\Vault\Designs\Projects\Natl Assn of School Nurses Ann Conf\NASN2606\Event\Floor Plans\NASN26 L4.dwg | Tab Name: L16150522 FP