

Natl Assn of School Nurses - Annual Conf 2019

JUNE 27 - JULY 1, 2019

GAYLORD ROCKIES RESORT & CONVENTION CENTER - AURORA HALL 3 - DENVER, COLORADO


REVISION
Date: 11/7/2018
By: SANDRA JOHNSON

BOOTH COUNT

Inventory as of 11/07/2018

Dimension	Size	Qty	SqFt
10'x10'	100	129	12,900
10'x20'	200	1	200
Totals:	130	13,100	

BLDG. LEGEND:

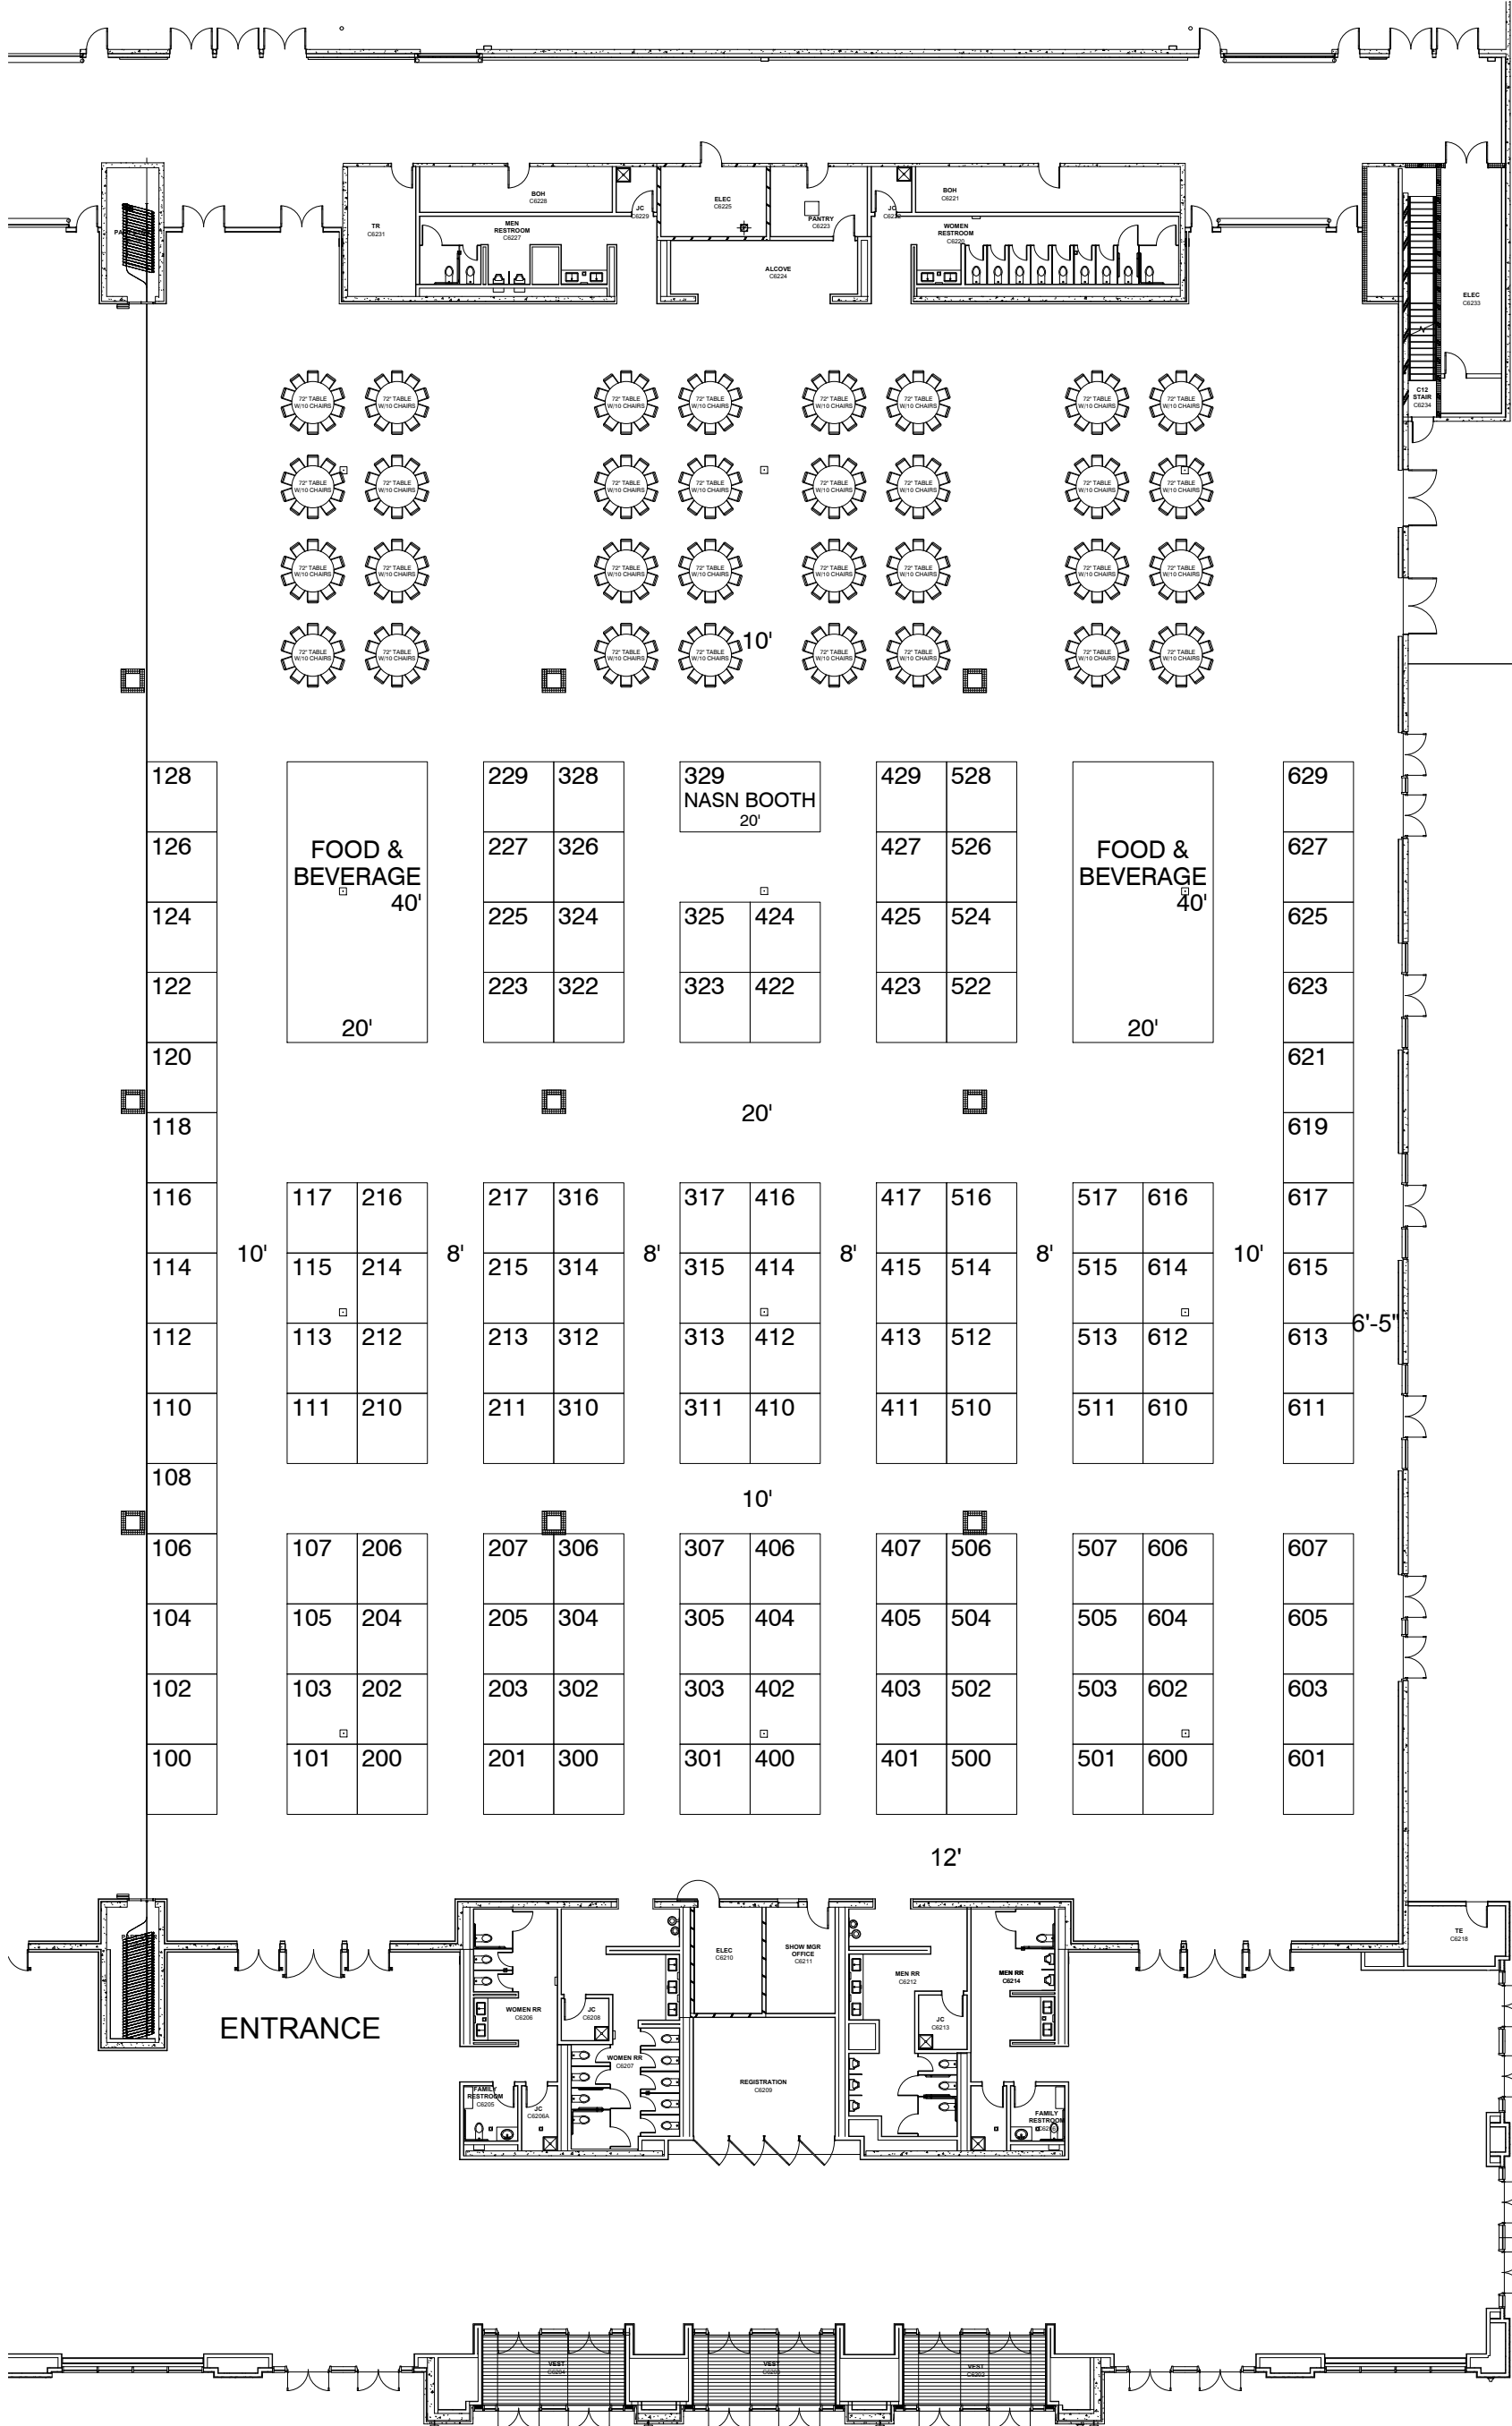

File Path: E:\SCRD_FLOOR PLANS\201906-Jun\Natl Assn of School Nurses - Annual Conf 2019\DWG Files\NASN - AC 0619 FP.dwg | Tab Name: 11x17P

DRAWING INFO

Passport Line Item Number:

5116378

Facility:
GAYLORD ROCKIES RESORT &
CONVENTION CENTER
Hall / Level:
AURORA HALL 3
City & State:
DENVER, COLORADO
Scale: CUSTOM
Job #: XXXXXX
AE: PAT PRENDERGAST
Prod. AE: MAURA SOUSA
Started: 11/7/2018
Started By: SANDRA JOHNSON
Prod. Branch: DENVER

FREEMAN

Disclaimer - Every effort has been made to ensure the accuracy of all information contained on this floor plan. However, no warranties, either expressed or implied, are made with respect to this floor plan. If the location of building columns, utilities or other architectural components of the facility is a consideration in the construction or usage of an exhibit, it is the sole responsibility of the exhibitor to physically inspect the facility to verify all dimension and locations.
© Copyright 2007, Freeman Co. All rights reserved.

Confidential and Proprietary - the information contained herein is the proprietary information of Freeman and by accessing the information, the recipient agrees to keep the information confidential and not disclose it to any third party without the prior consent of Freeman. Recipient also agrees to only use the information for its internal evaluation purposes and for no other purpose, without the prior consent of Freeman.