

NATL ASSN OF SCHOOL NURSES - ANNUAL CONF

06/30/20 - 07/03/20

THE COSMOPOLITAN OF LAS VEGAS - GRACIA BALLROOM - LAS VEGAS, NV

REVISION

Date: 3/17/2020

By: DAWN MINAGIL, LV

BOOTH COUNT

Inventory as of 03/17/2020

| Dimension | Size | Qty | SqFt |
|-----------|------|-----|-------|
| 10x10' | 100 | 83 | 8,300 |
| 10x20' | 200 | 5 | 1,000 |
| 10x30' | 300 | 2 | 600 |
| 10x40' | 400 | 1 | 400 |
| 20x40' | 800 | 1 | 800 |

Totals: 92 11,100

BLDG. LEGEND:

| FIRE AND SAFETY LEGEND | |
|--|----------------------|
| FHC | FIRE HOSE CONNECTION |
| FE | FIRE EXTINGUISHER |
| FV | FIRE VALVE |
| FA | FIRE ALARM STROBE |
| * MUST MAINTAIN AT LEAST 36" OF ACCESS AROUND ALL FIRE EQUIPMENT | |

DRAWING INFO

Passport Line Item Number:

#5868794

Facility:
THE COSMOPOLITAN OF LAS VEGAS

Facility Location:
GRACIA BALLROOM

City & State:
LAS VEGAS, NV

Scale: CUSTOM

Project #: ----

Acct. Sales: PAT PRENDERGAST

Acct. Mgmt.: AMY SPROULES

Started: 3/3/2020

Started By: DAWN MINAGIL, LV


Prod. Branch: LAS VEGAS

FREEMAN®

Disclaimer - Every effort has been made to ensure the accuracy of all information contained on this floor plan. However, no warranties, either expressed or implied, are made with respect to this floor plan. If the location of building columns, utilities or other architectural components of the facility is a consideration in the construction or usage of an exhibit, it is the sole responsibility of the exhibitor to physically inspect the facility to verify all dimension and locations.

© Copyright 2020, Freeman Co. All rights reserved.

Confidential and Proprietary - the information contained herein is the proprietary information of Freeman and by accessing the information, the recipient agrees to keep the information confidential and not disclose it to any third party without the prior consent of Freeman. Recipient also agrees to only use the information for its internal evaluation purposes and for no other purpose, without the prior consent of Freeman.

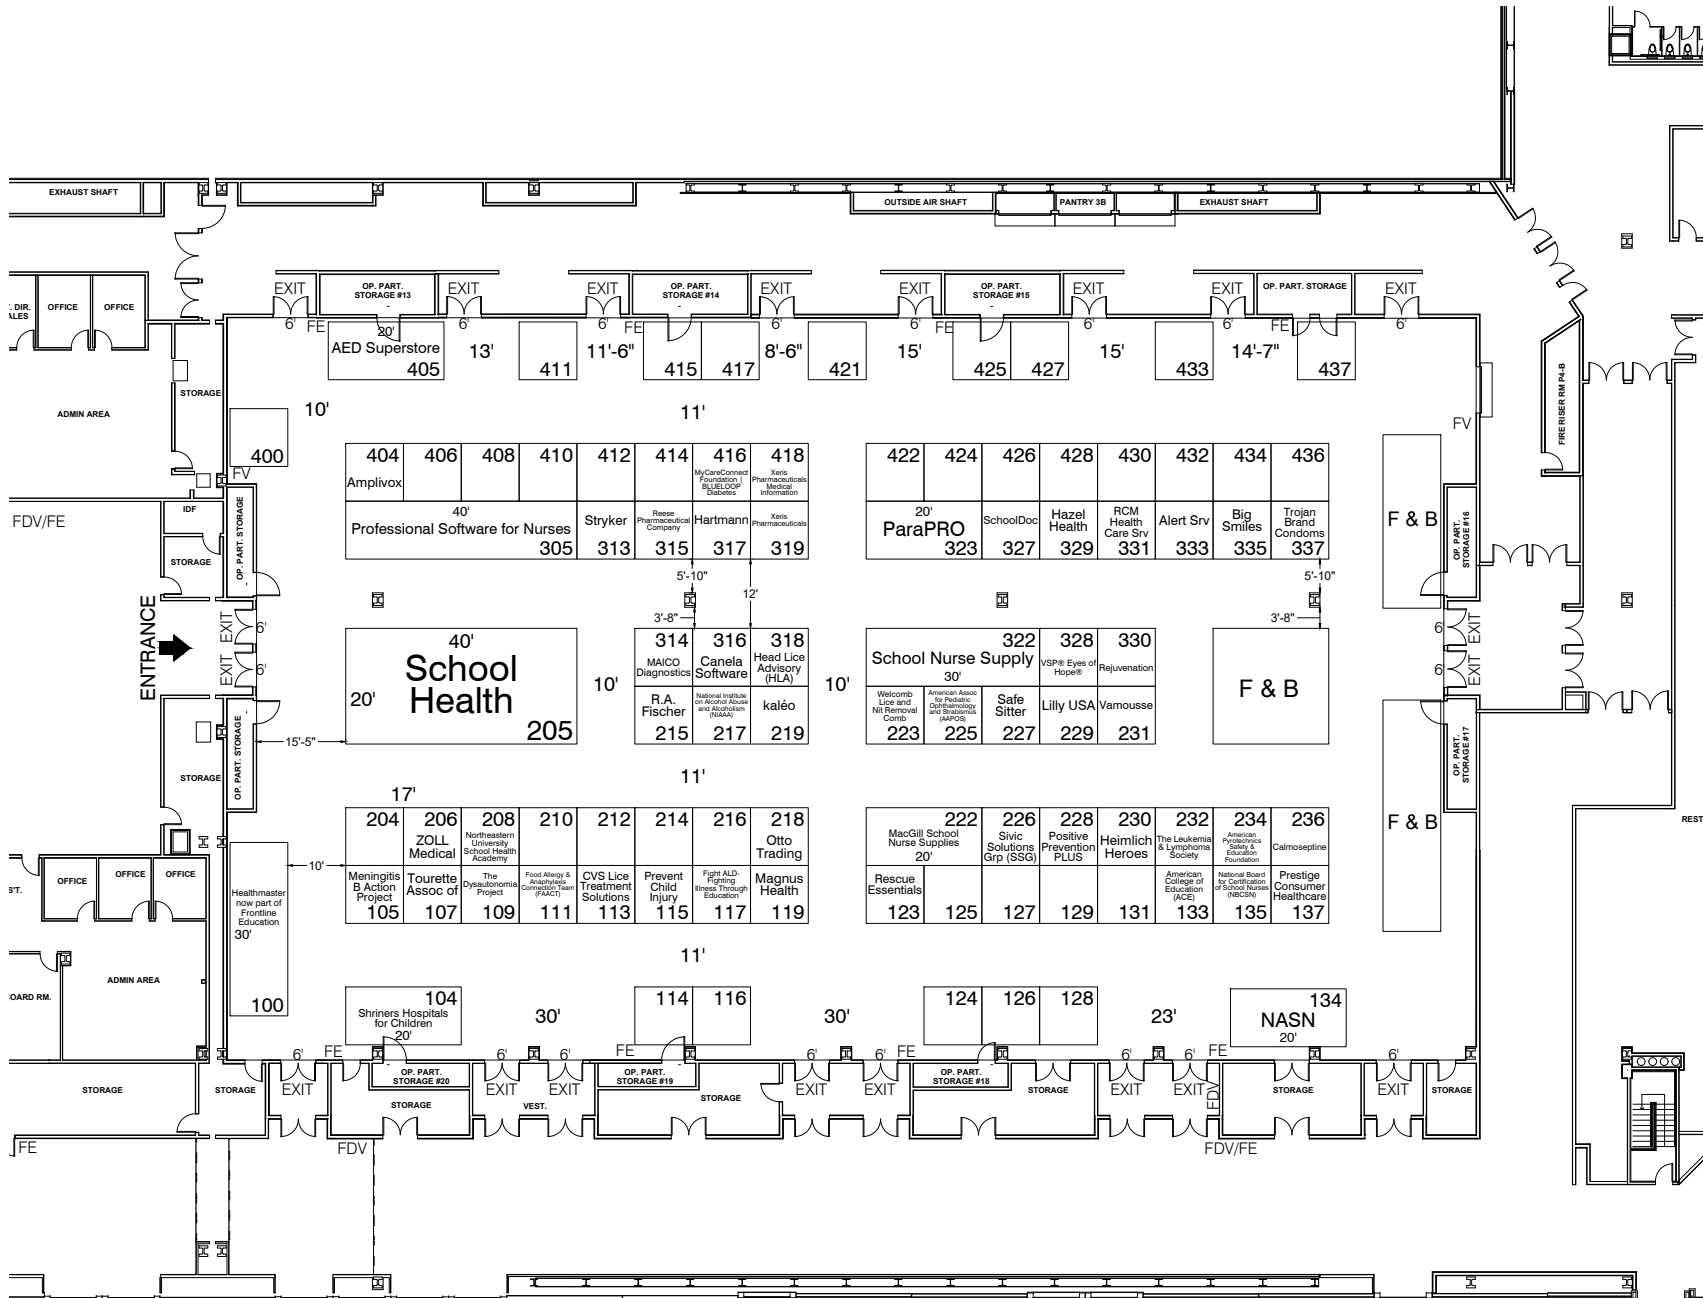

File Path: C:\Vault\Designs\Projects\Natl Assn of School Nurses - Annual Conf\NASN2020\Floor Plans\NASN 20.dwg | Tab Name: L5868794.FP